


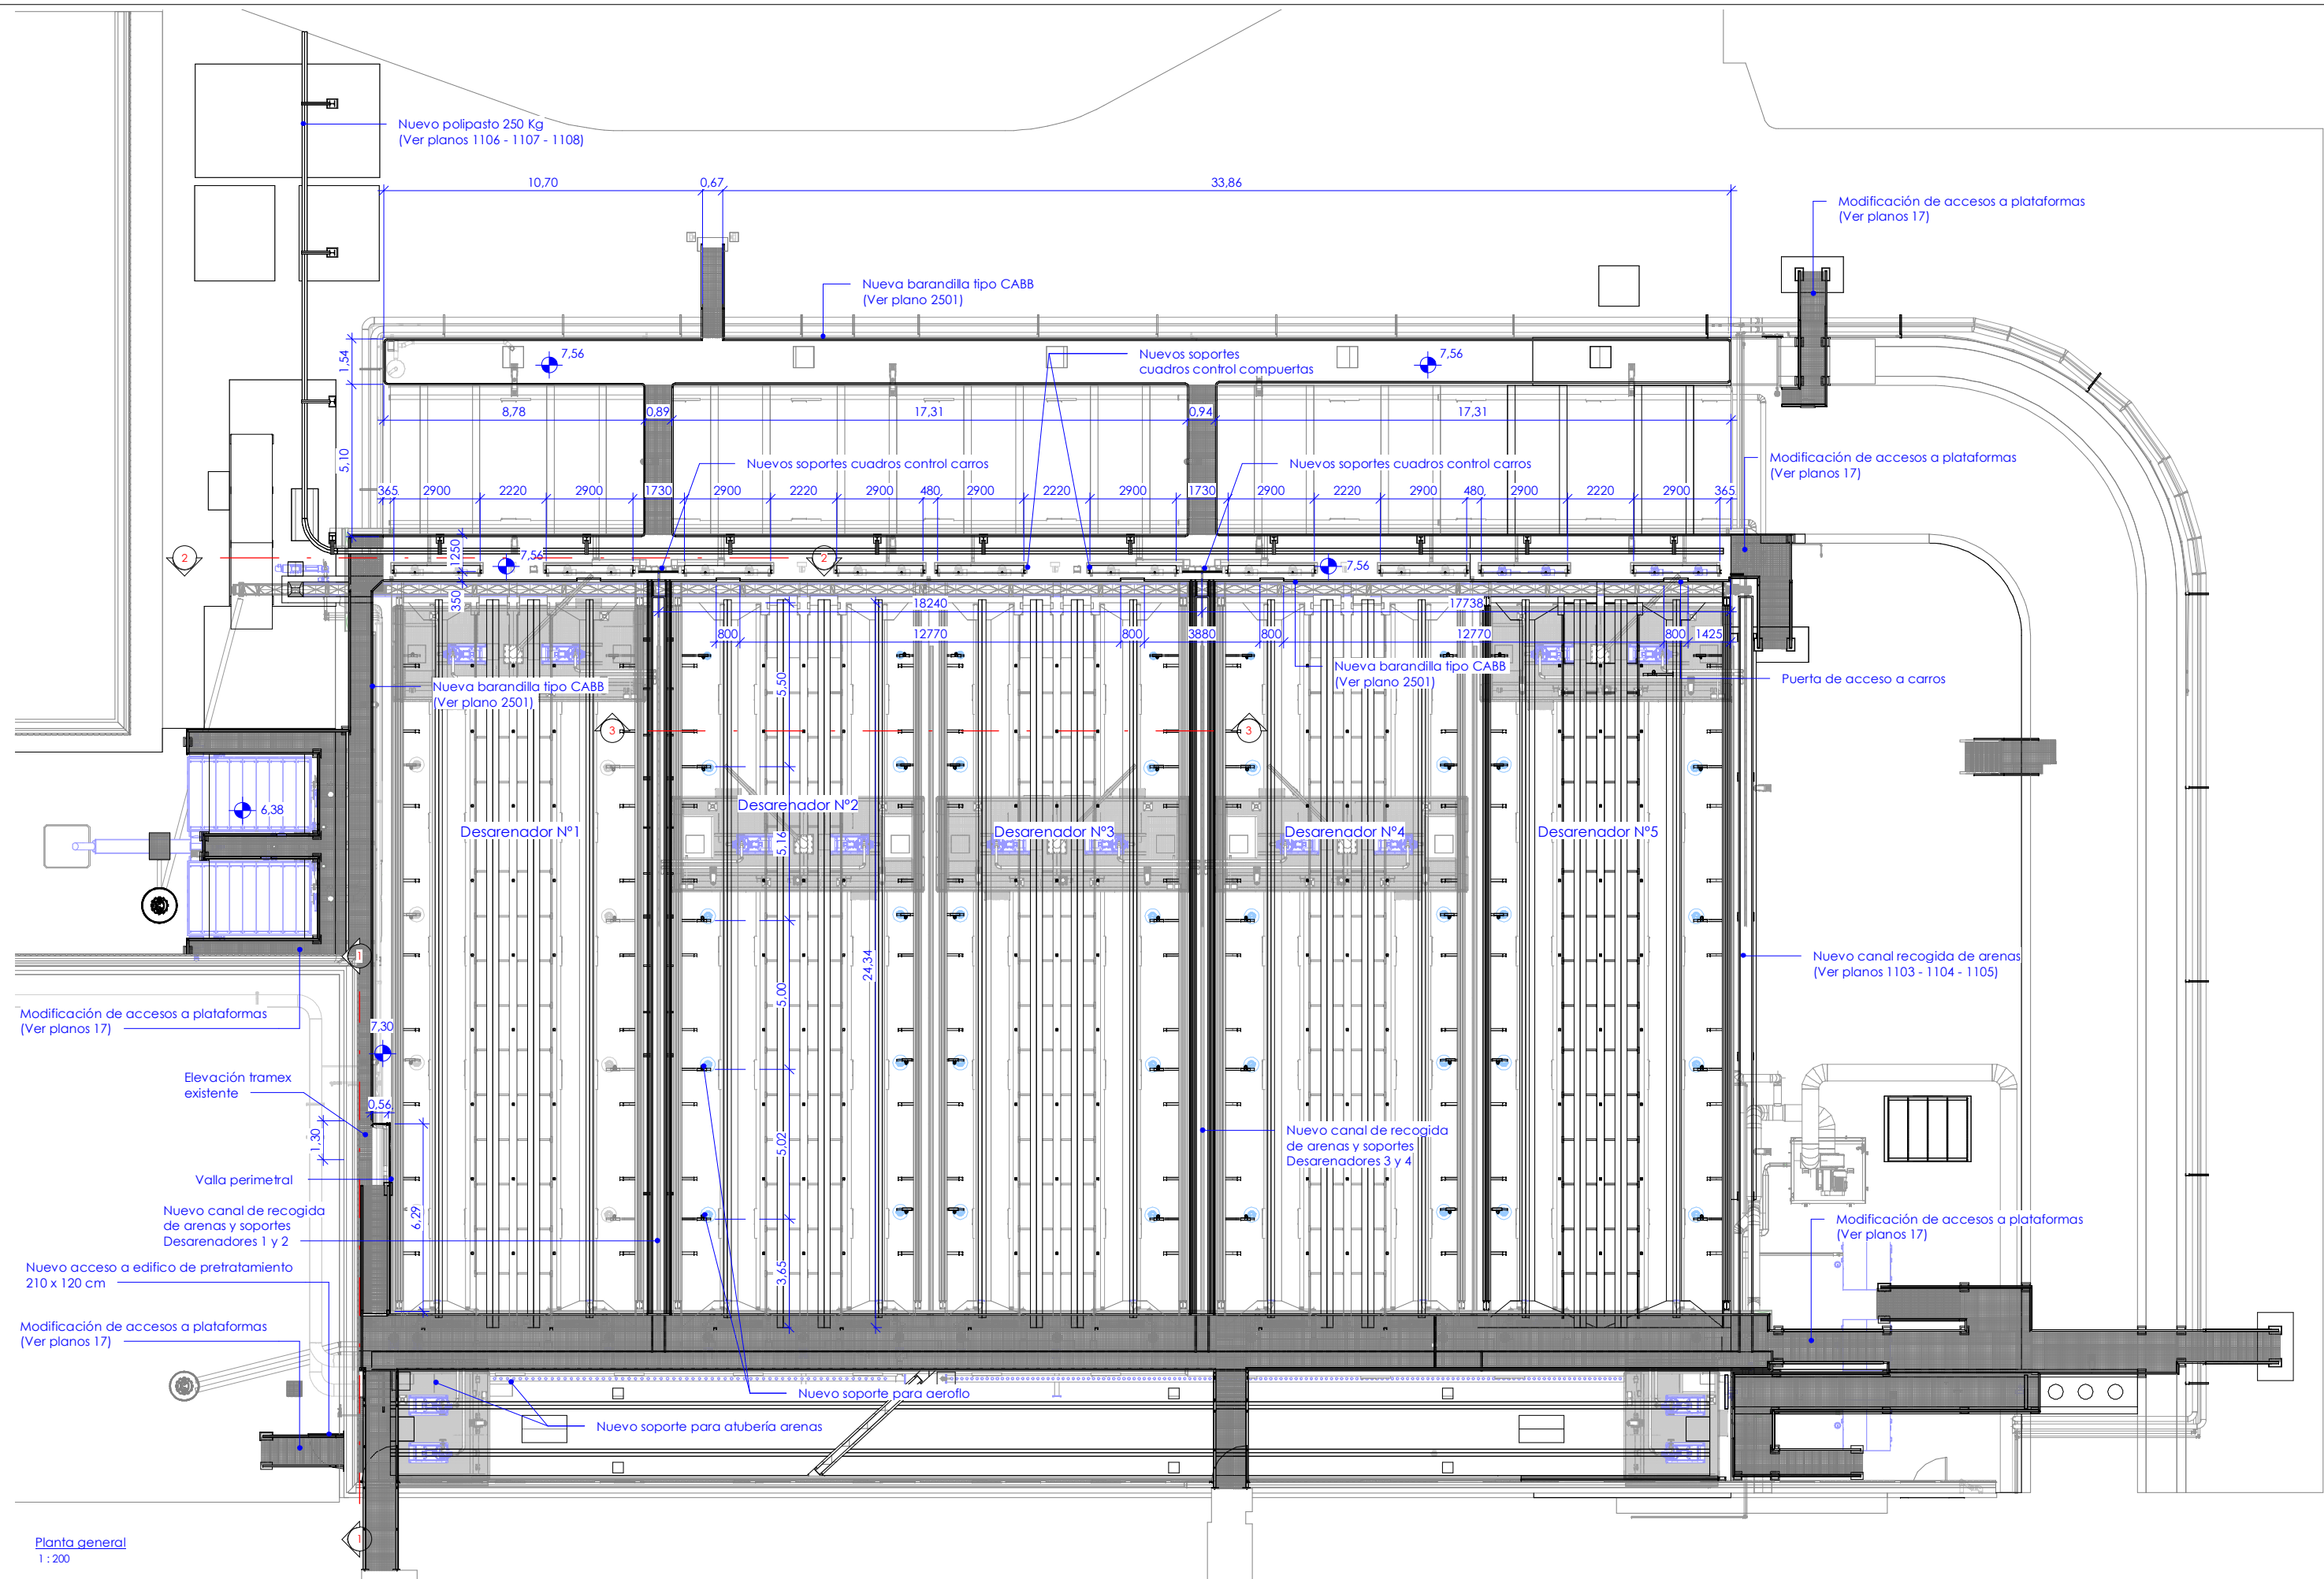

Planta general
1 : 200