


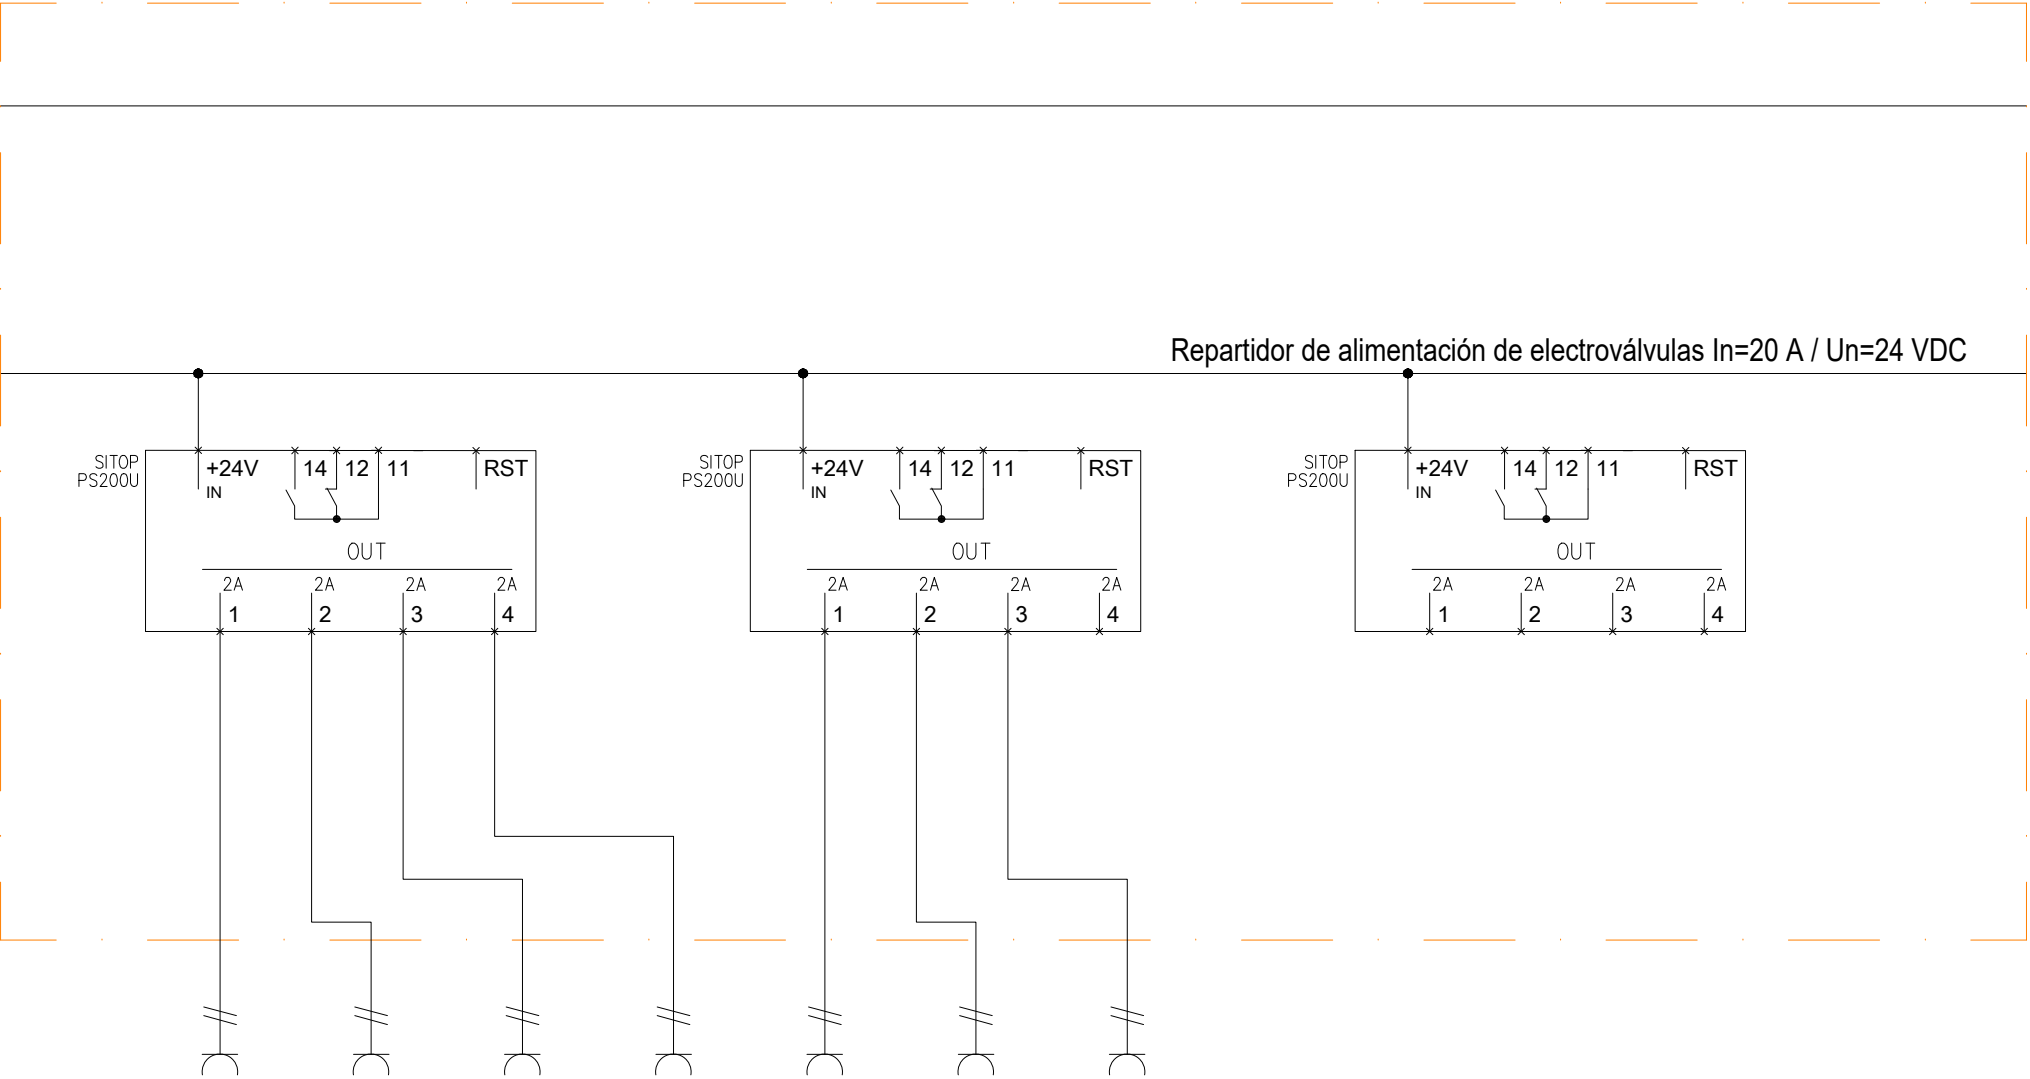

RADAR 3 CANAL DESARENADOR 9/10	RADAR 4 CANAL DESARENADOR 9/10	RADAR CANAL BY-PASS 1	RADAR CANAL BY-PASS 1	CAUDALIMETRO CANAL BY-PASS	CAUDALIMETRO MASICO SALIDA AIRE SOPLANTES 1	CAUDALIMETRO MASICO SALIDA AIRE SOPLANTES 2	--	--	--	--	--
--	--	--	--	--	--	--	--	--	--	--	--
1 ud.	1 ud.	1 ud.	1 ud.	1 ud.	1 ud.	1 ud.	--	--	--	--	--
10 W	10 W	10 W	10 W	10 W	10 W	10 W	--	--	--	--	--
24 VDC	24 VDC	24 VDC	24 VDC	24 VDC	24 VDC	24 VDC	--	--	--	--	--
2X1.5 mm2	2X1.5 mm2	2X1.5 mm2	2X1.5 mm2	2X1.5 mm2	2X1.5 mm2	2X1.5 mm2	--	--	--	--	--
H07Z1-K	H07Z1-K	H07Z1-K	H07Z1-K	H07Z1-K	H07Z1-K	H07Z1-K	--	--	--	--	--
3A	3A	3A	3A	3A	3A	3A	--	--	--	--	--

