

Leyenda

 AFP L 120L70-740 A6PC AFLOOD PRO L - 120 x Neutral White 4000K LED CRI70 700mA - A6PC Optic

 IS 12L25-740 ENR ISARO XS - 12 x Neutral White 4000K LED CRI70 250mA - ENR Optic

 IS 12L25-740 EWR ISARO XS - 12 x Neutral White 4000K LED CRI70 250mA - EWR Optic

 IS 12L85-740 EWR ISARO XS - 12 x Neutral White 4000K LED CRI70 850mA - EWR Optic

 Accdc Plaza S20i 2000-840 M


 AQFPRO S LED4300-840 PM WB HF [STD]

 KAT SQ 1000-840 HF [STD]

 LEONIE LED FL IP65 20W 840

 LEONIE LED FL IP65 50W 840

 Accdc Plaza S20i 2000-840 W

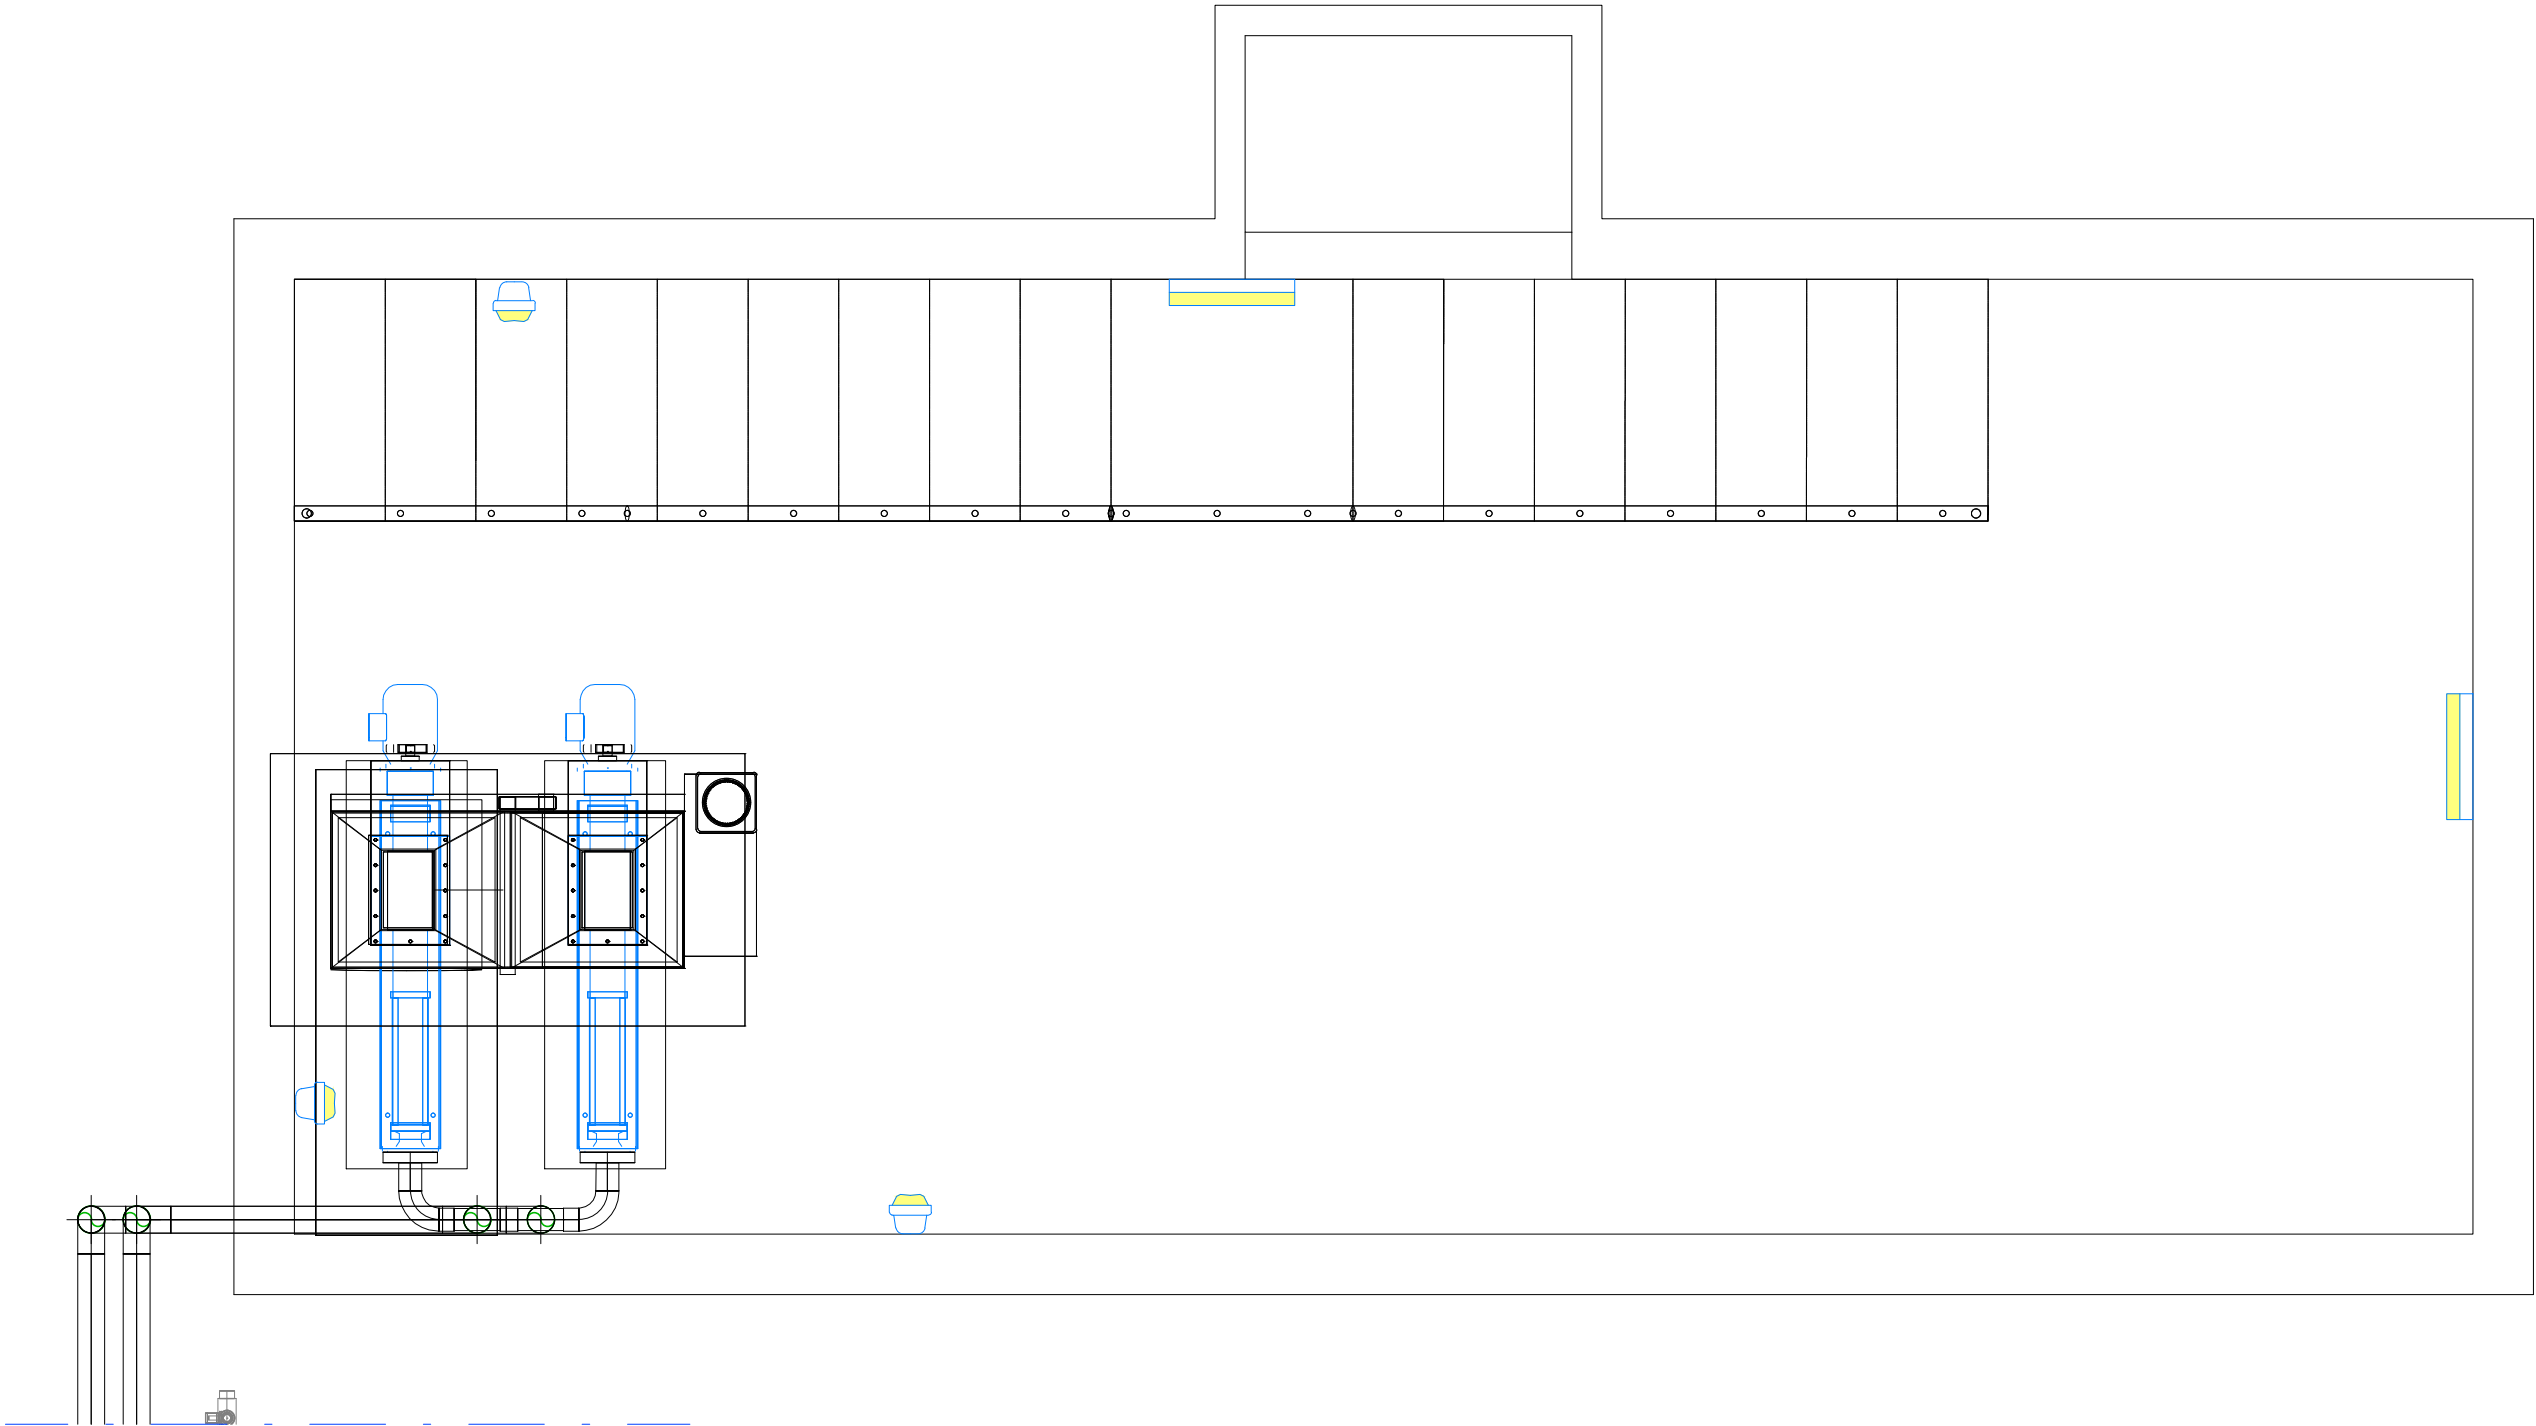

Bilbao Bizkaia Ur Partzuergoa
Consorcio de Aguas Bilbao Bizkaia

Zerbitzu Teknikoak
Irakurketa, Teknologia eta
Berrizkuntza Zuzendariordea

Servicios Técnicos
Subdirección de Sostenibilidad,
Tecnología e Innovación

Proiektuaren egilea
Autor del proyecto

Dña. MÓNICA CAMPO RENEADO
Izp./Fdo.: INGENIERO C. C. Y P.

Proiektuaren zuzendaria
Director del proyecto

Izp./Fdo.: DON. UNAI GARCÍA AGIRRE

Eskalak
Escala

1/50

A-3 Originalak
Originales

-0,25 0 1,25 m.

Grafikoa
Gráfica

Proiektuaren izenburua
Título del proyecto

**AMPLIACIÓN Y MEJORA DEL DESARENADO
DE LA E.D.A.R GALINDO**

Data
Fecha

JULIO - 2023

Planoaren izenburua
Título del plano

ILUMINACIÓN
POZO Nº 4
PLANTA

2	0	0	-	S	-	2	3
P	-	2	1	0	2		